


4"x8"x16" CMU BLOCK WALL N.T.S.

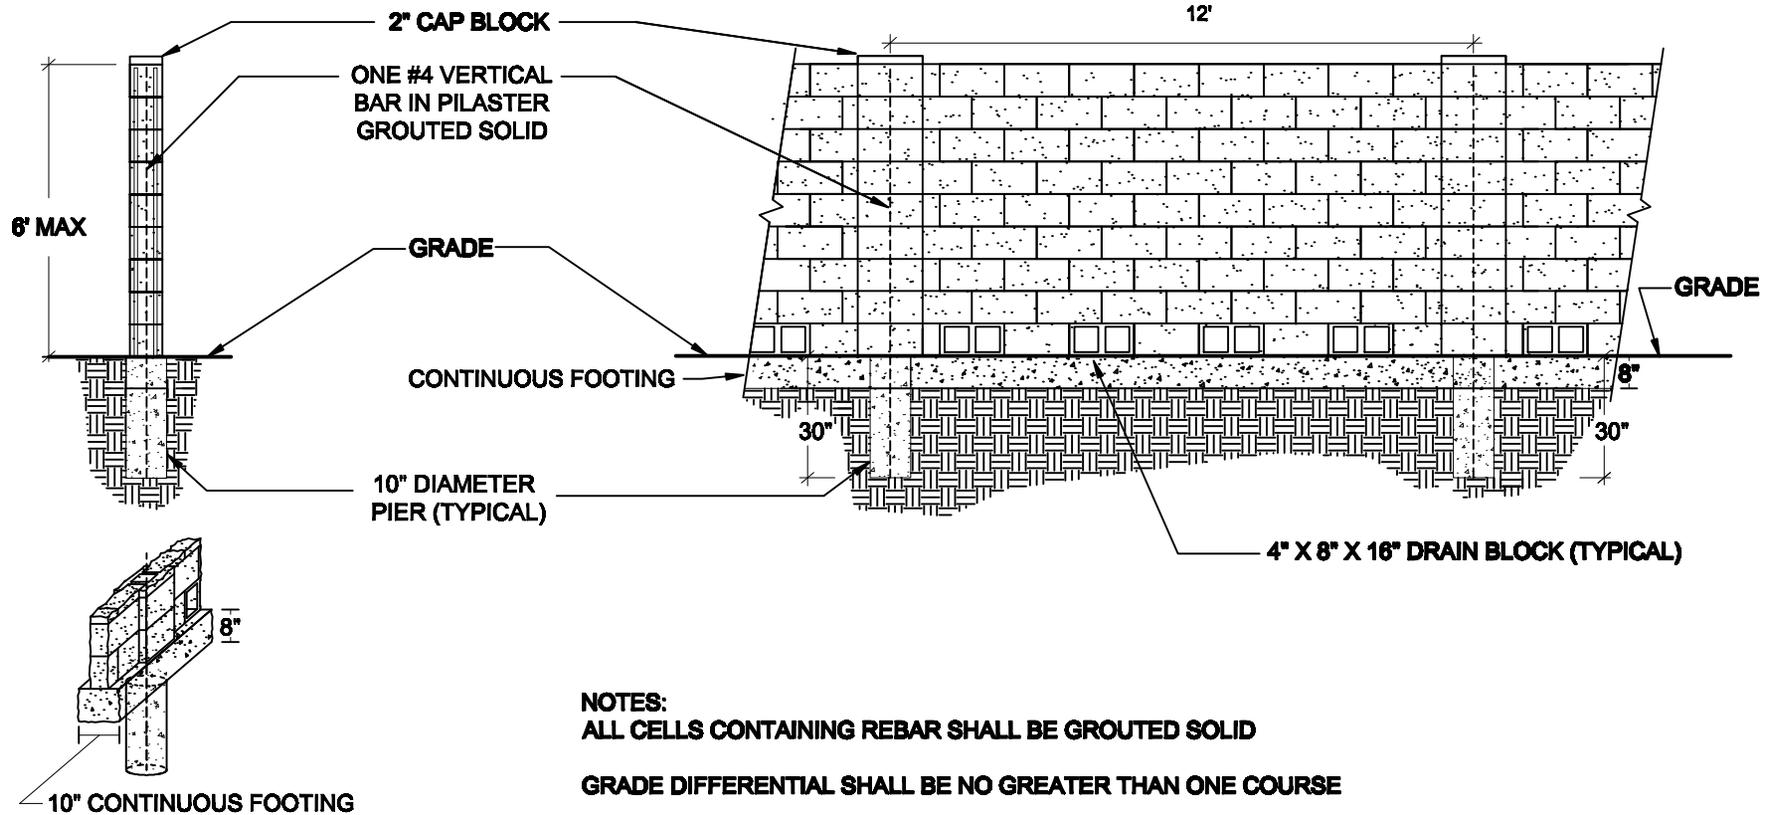

NOTES:

ALL CELLS CONTAINING REBAR SHALL BE GROUTED SOLID


GRADE DIFFERENTIAL SHALL BE NO GREATER THAN ONE COURSE

EVERY OTHER BLOCK TURNED AT BASE COURSE. NO DECORATIVE BLOCK ALLOWED.

THIS FENCE DETAIL IS NOT INTENDED FOR USE IN SUN CITY OR ANY OTHER MASTER-PLANNED COMMUNITY

8"x8"x16" CMU BLOCK WALL - EVERY OTHER BLOCK TURNED

N.T.S.

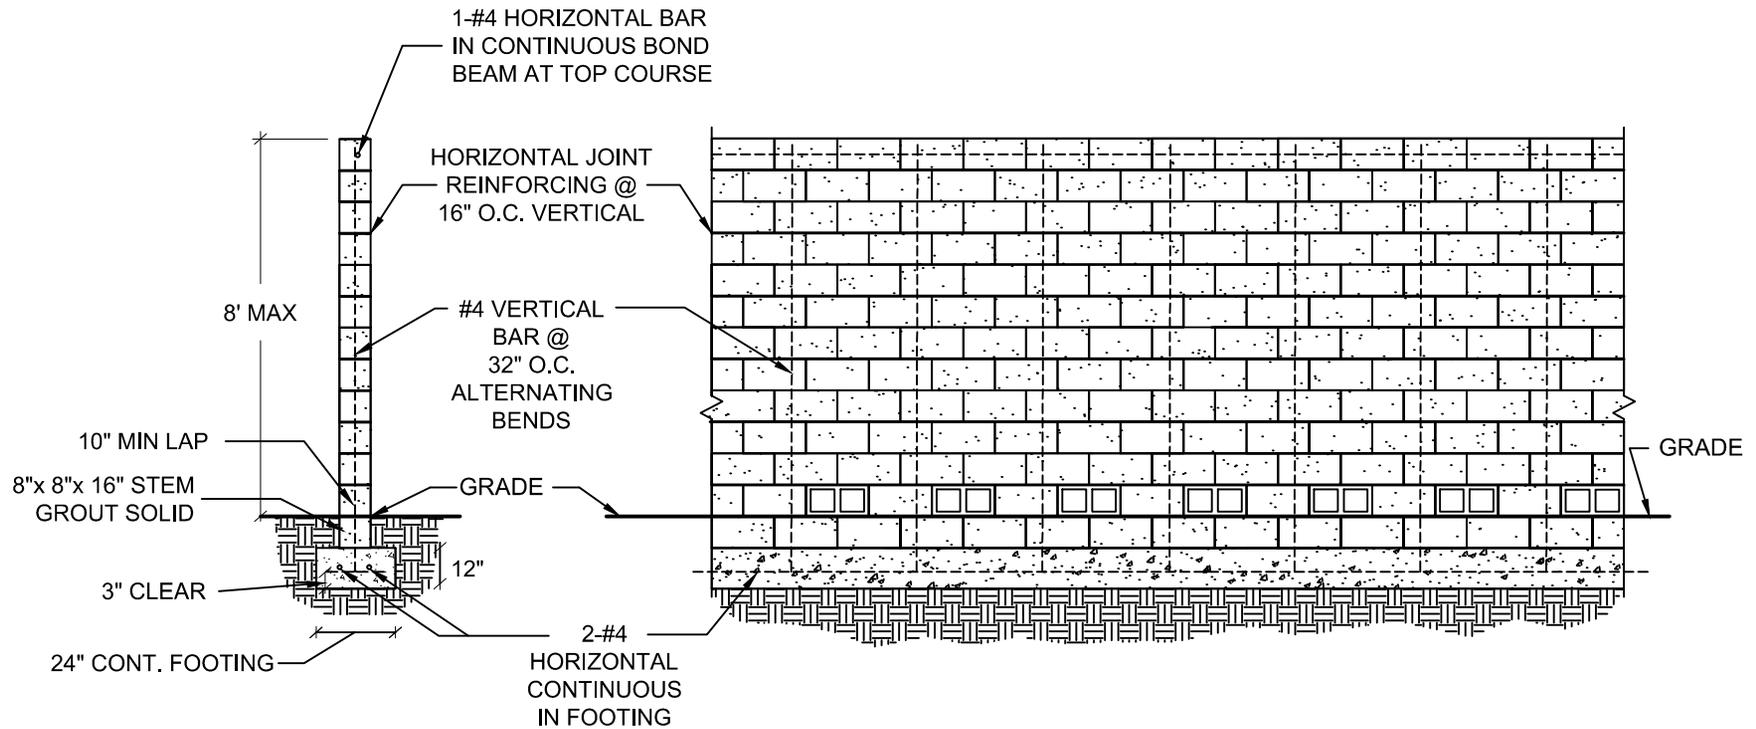

NOTES:

ALL CELLS CONTAINING REBAR SHALL BE GROUTED SOLID


GRADE DIFFERENTIAL BETWEEN SIDES OF THE FENCE SHALL BE NO GREATER THAN 12"

EVERY OTHER BLOCK TURNED AT BASE COURSE. NO DECORATIVE BLOCK ALLOWED.

MAXIMUM HEIGHT OF 8' INCLUDES ALL COLUMNS, DECORATIVE CAPS, LIGHT FIXTURES, ETC.

THIS FENCE DETAIL IS NOT INTENDED FOR USE IN SUN CITY OR ANY OTHER MASTER-PLANNED COMMUNITY


**RETAINING WALL DETAIL
LEVEL BACKFILL ONLY
NTS**

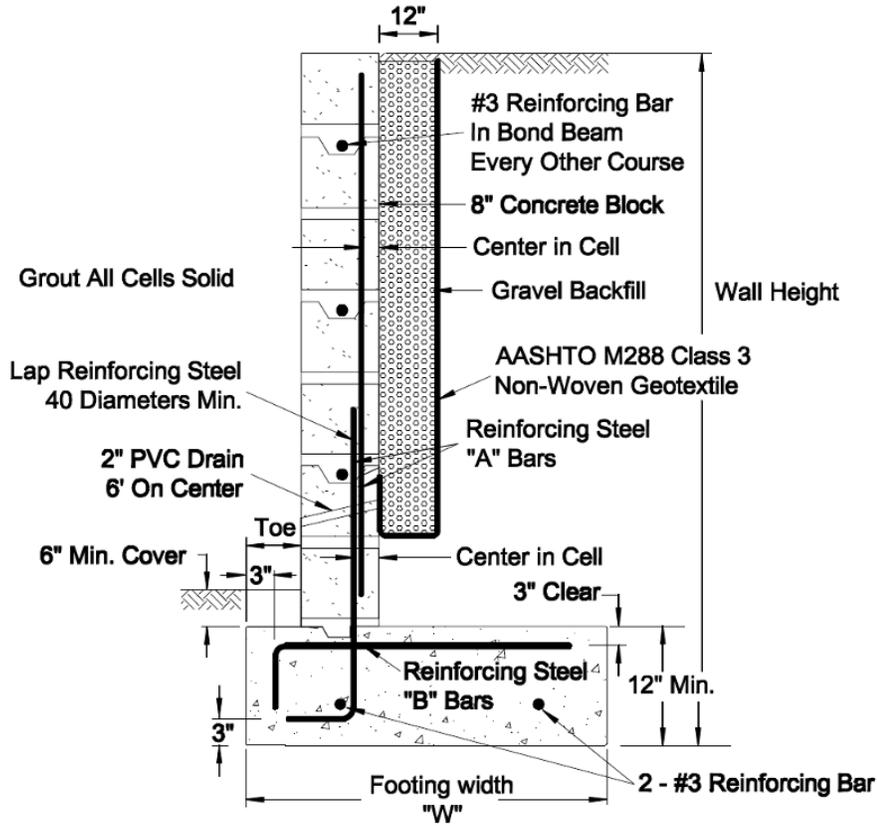

Wall Height	Toe	Footing Width	Reinforcing Steel	
			A bars	B bars
1'-8"	2"	1'-3"	#3 @ 24" o.c.	None
2'-4"	2"	1'-6"	#3 @ 24" o.c.	None
3'-0"	3"	1'-10"	#3 @ 24" o.c.	#3 @ 48" o.c.
3'-8"	4"	2'-1"	#3 @ 24" o.c.	#3 @ 48" o.c.

Maricopa County does not accept any liability for the design or subsequent construction according to this example. This detail is to be used as an EXAMPLE ONLY.


IRON FENCE ON TOP OF MASONRY DETAIL

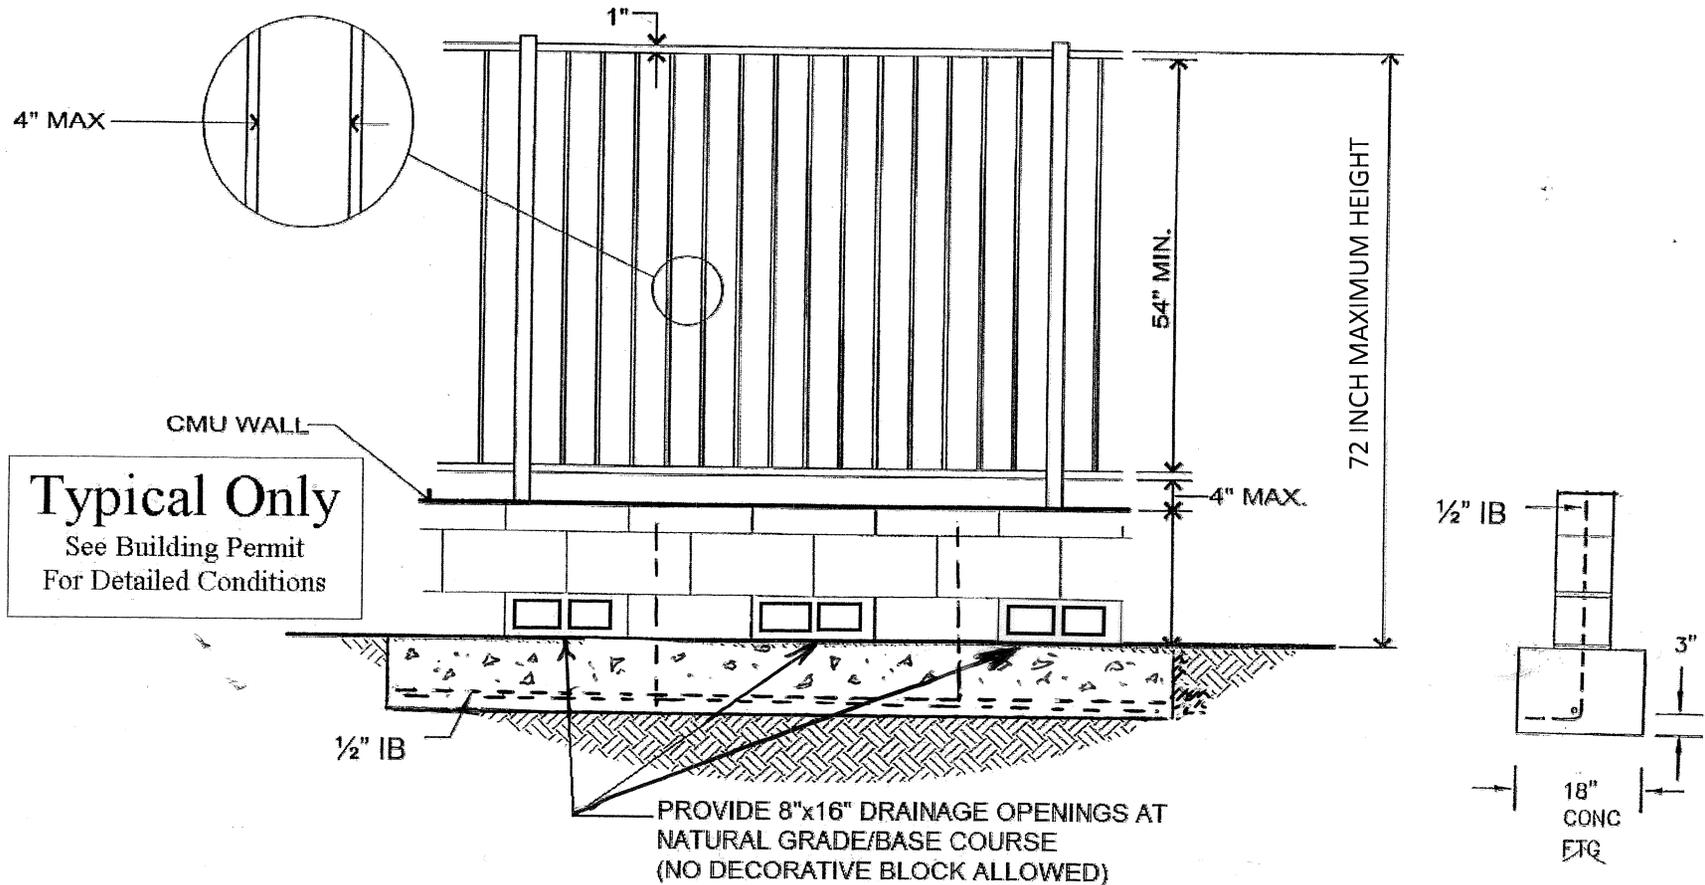

Typical Only

See Building Permit
For Detailed Conditions


MUST PROVIDE DRAINAGE OPENINGS EVERY OTHER BLOCK

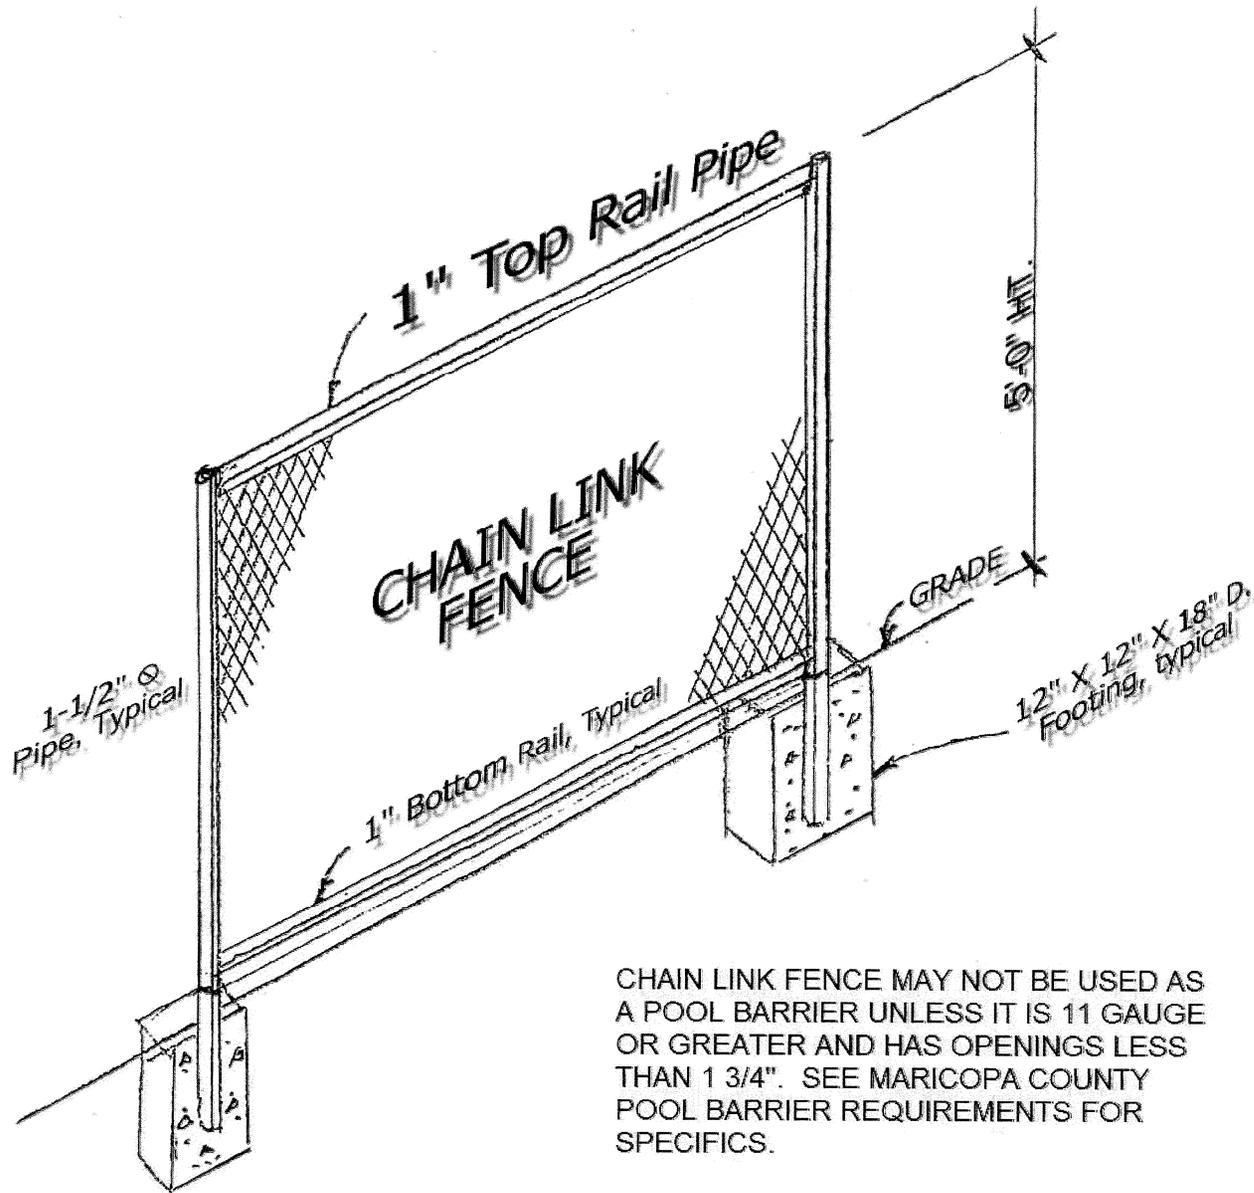

CHAIN LINK FENCE MAY NOT BE USED AS A POOL BARRIER UNLESS IT IS 11 GAUGE OR GREATER AND HAS OPENINGS LESS THAN 1 3/4". SEE MARICOPA COUNTY POOL BARRIER REQUIREMENTS FOR SPECIFICS.

Maricopa County does not accept any liability for the design or subsequent construction according to this example. This detail is to be used as an EXAMPLE ONLY.

CHAIN LINK FENCE

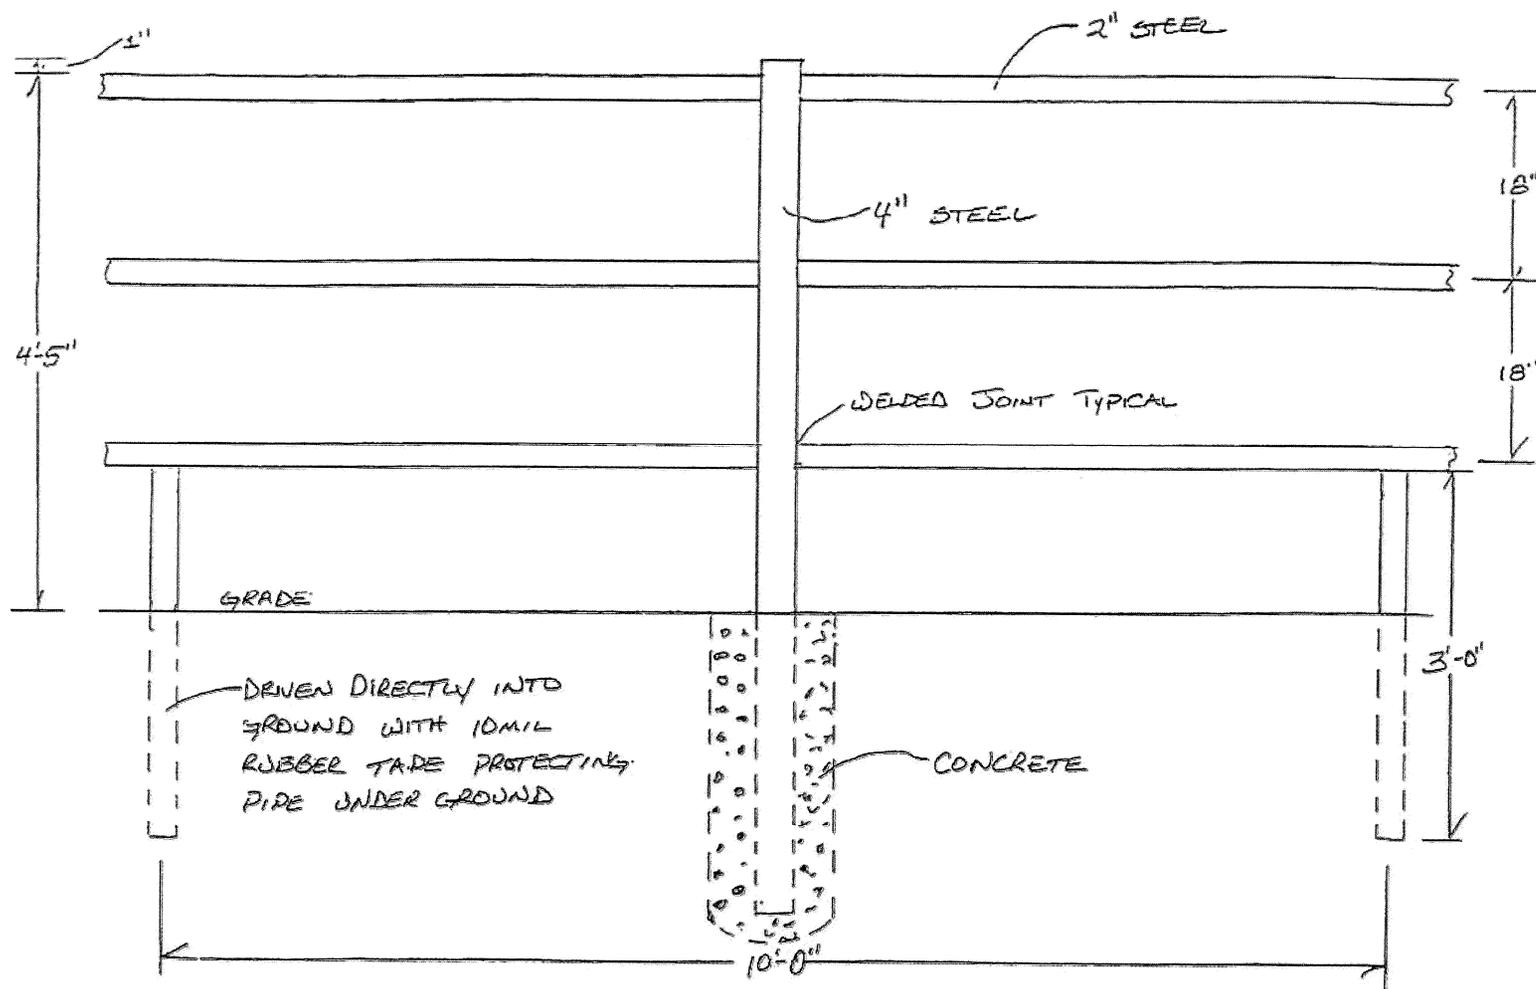


PIPE FENCE DETAIL

Maricopa County does not accept any liability for the design or subsequent construction according to this example. This detail is to be used as an EXAMPLE ONLY.


WROUGHT IRON FENCE DETAIL

ON HARDSCAPE

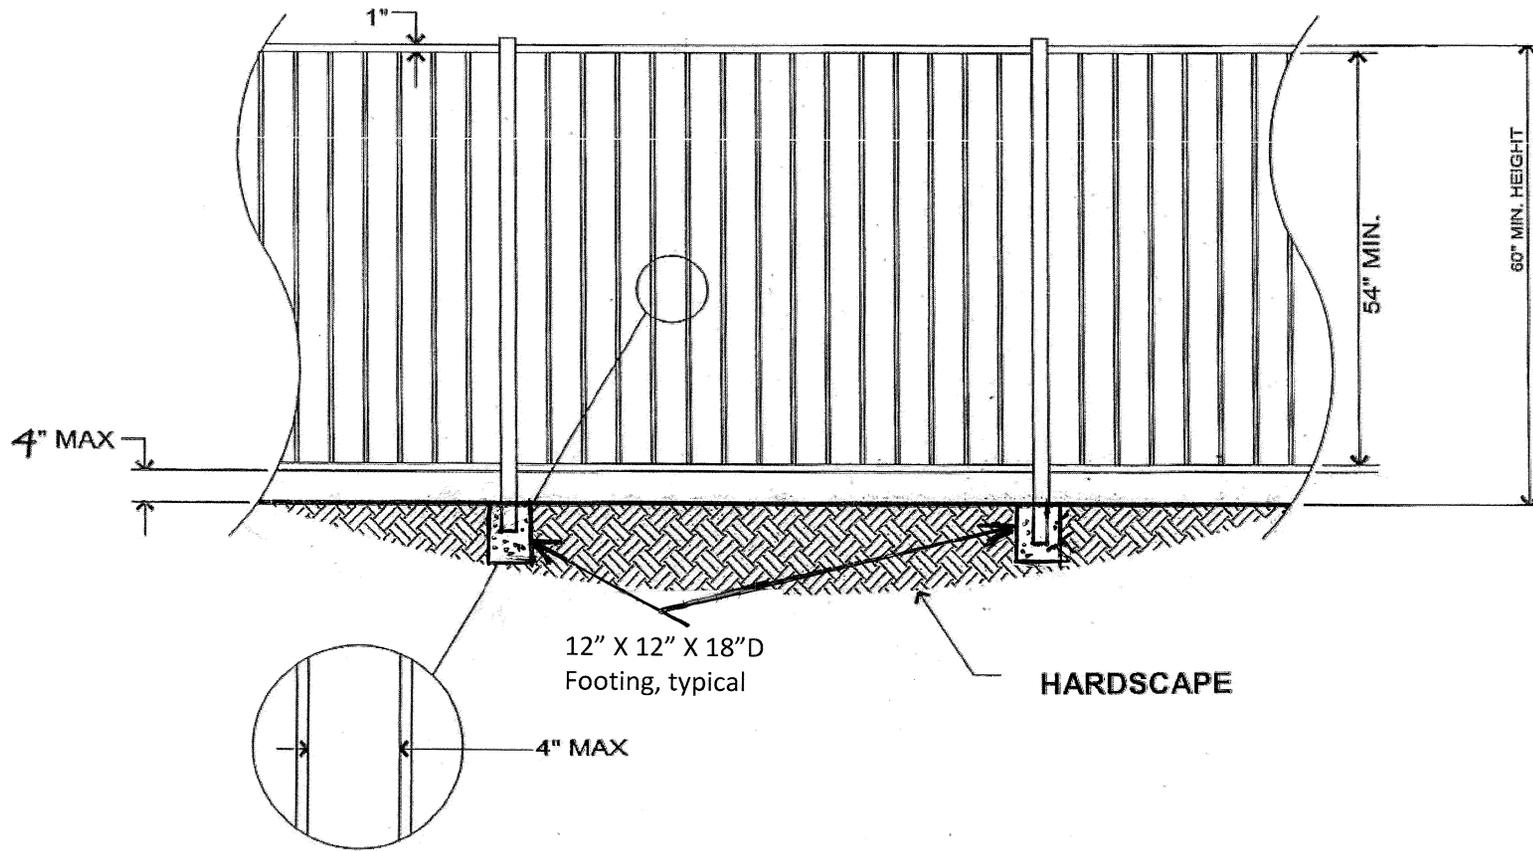


Maricopa County does not accept any liability for the design or subsequent construction according to this example. This detail is to be used as an EXAMPLE ONLY.

IRON GATE DETAIL

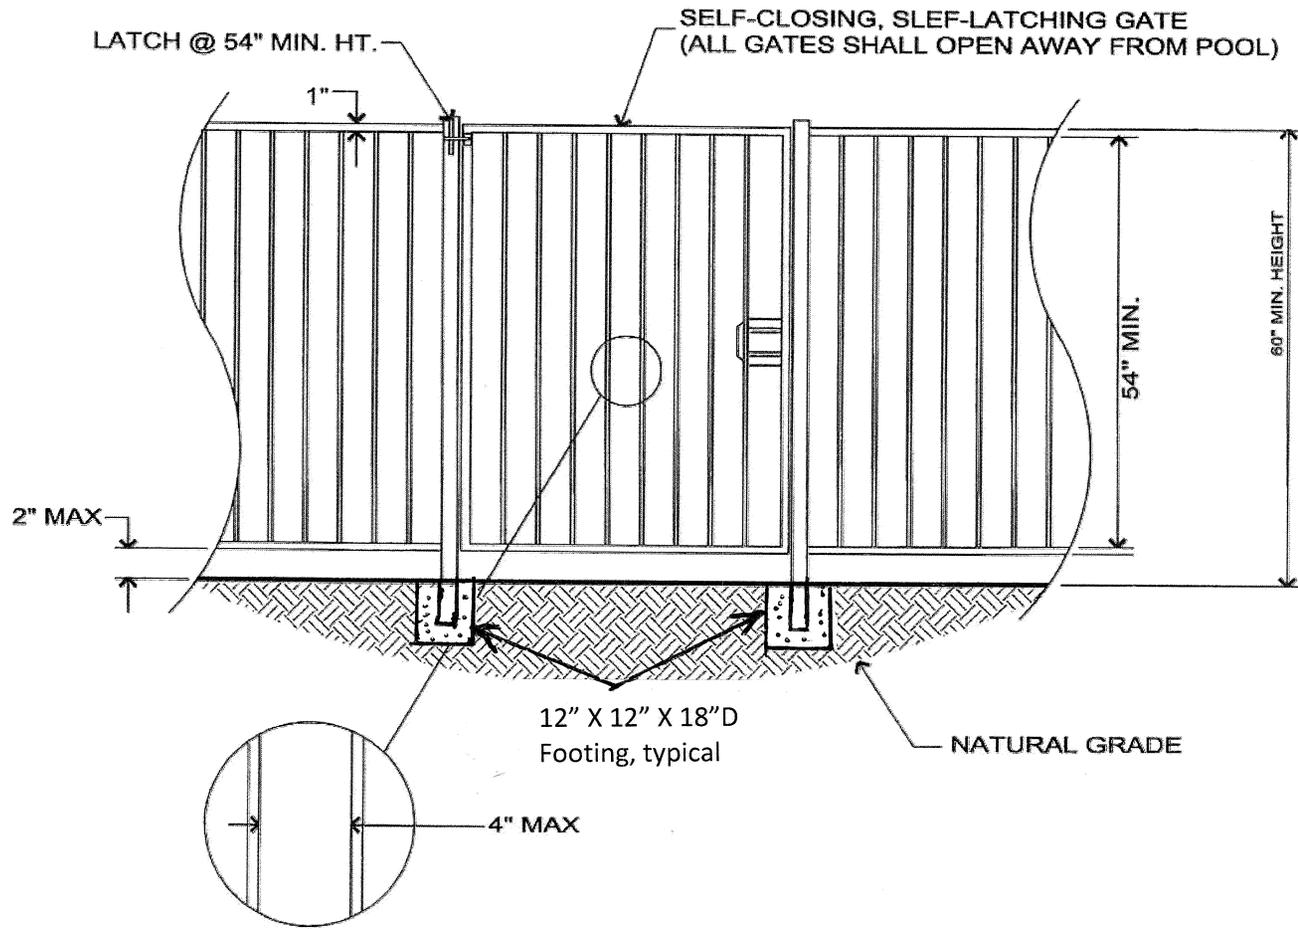


Maricopa County does not accept any liability for the design or subsequent construction according to this example. This detail is to be used as an EXAMPLE ONLY.

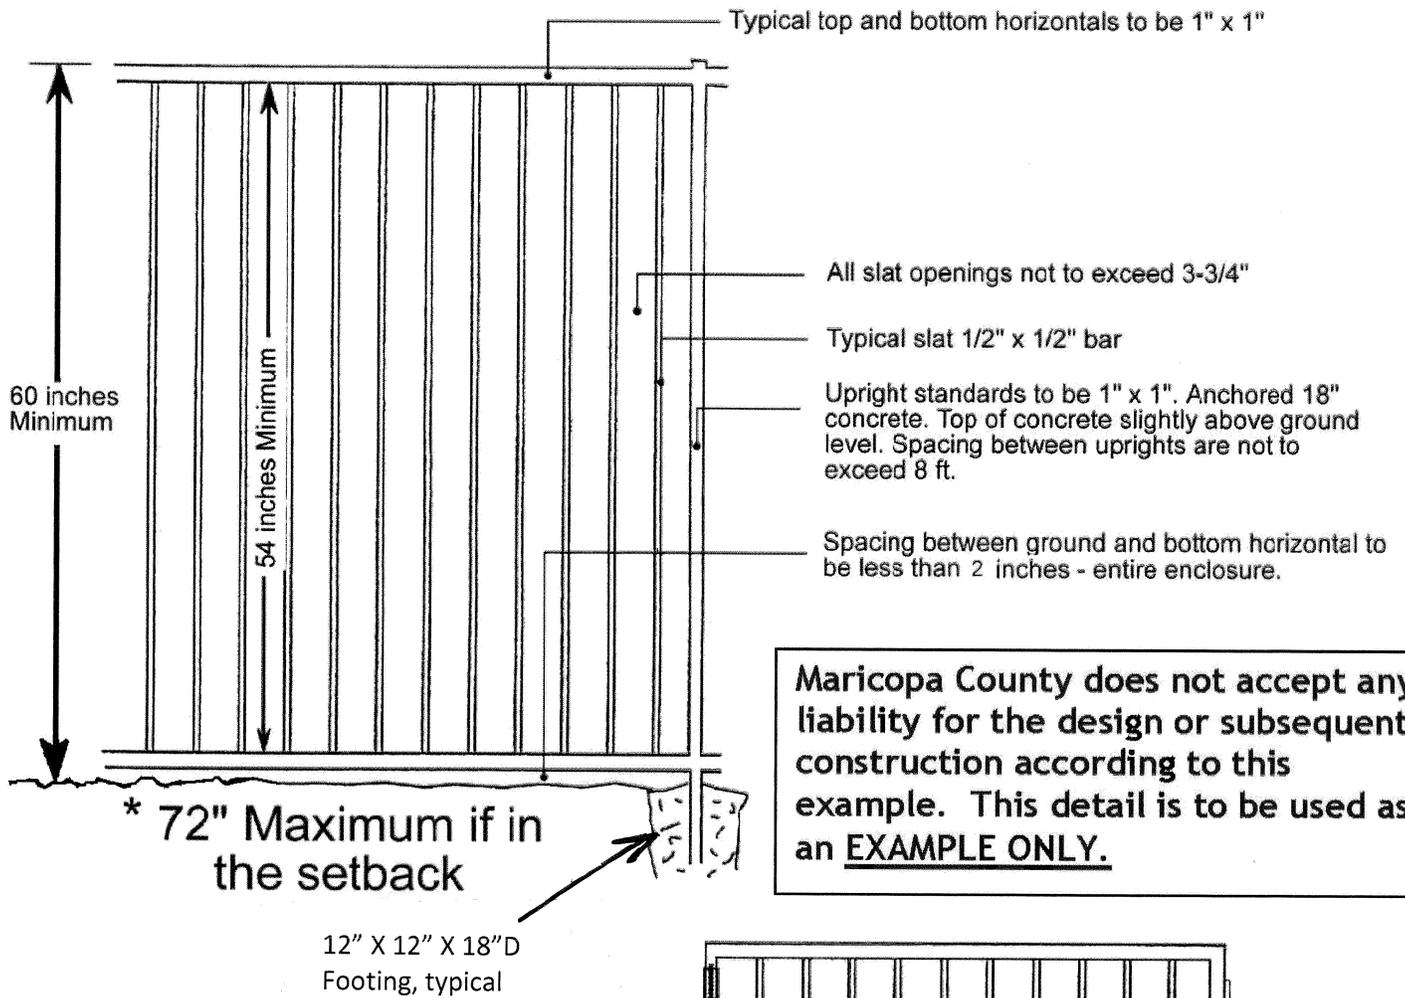

Maricopa County does not accept any liability for the design or subsequent construction according to this example. This detail is to be used as an EXAMPLE ONLY.


GATE Notes

Gate shall be of same construction guidelines as above and shall be equipped with a self closing device which permits self-latching operation. When the latching mechanism is less than 54" above the bottom of the gate, it must be on the pool-side of the gate and at least three inches below the top of the gate, with no opening larger than 1/2" within 18 inches of the latching mechanism. The ground clearance may be increased to less than 4" only if the ground is concrete or other hard surface. All gates shall open away from the pool.

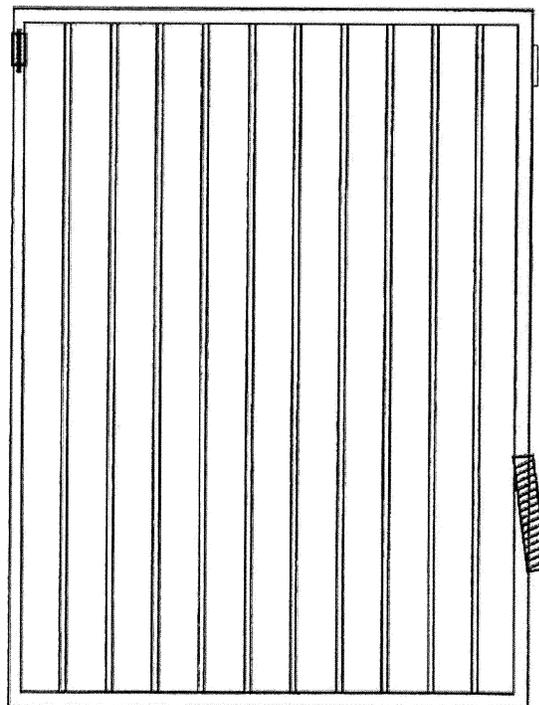


Pool Enclosure Fence Detail


Basic Smooth Wire Fence

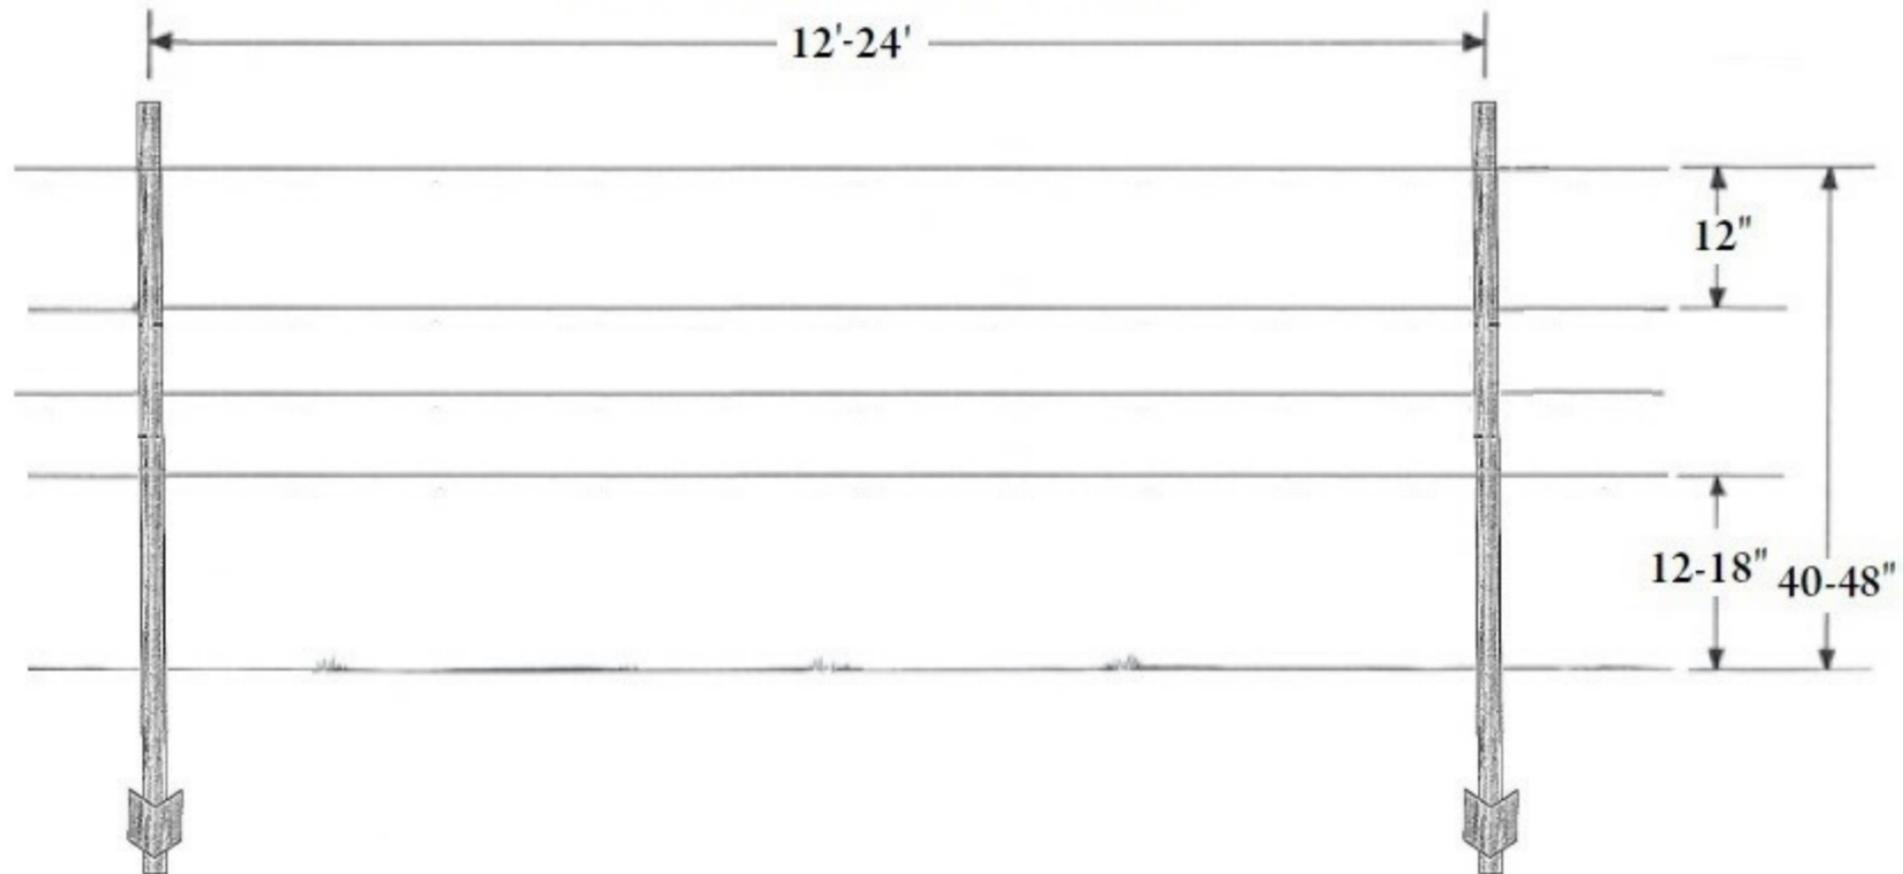


Basic Mesh Fence

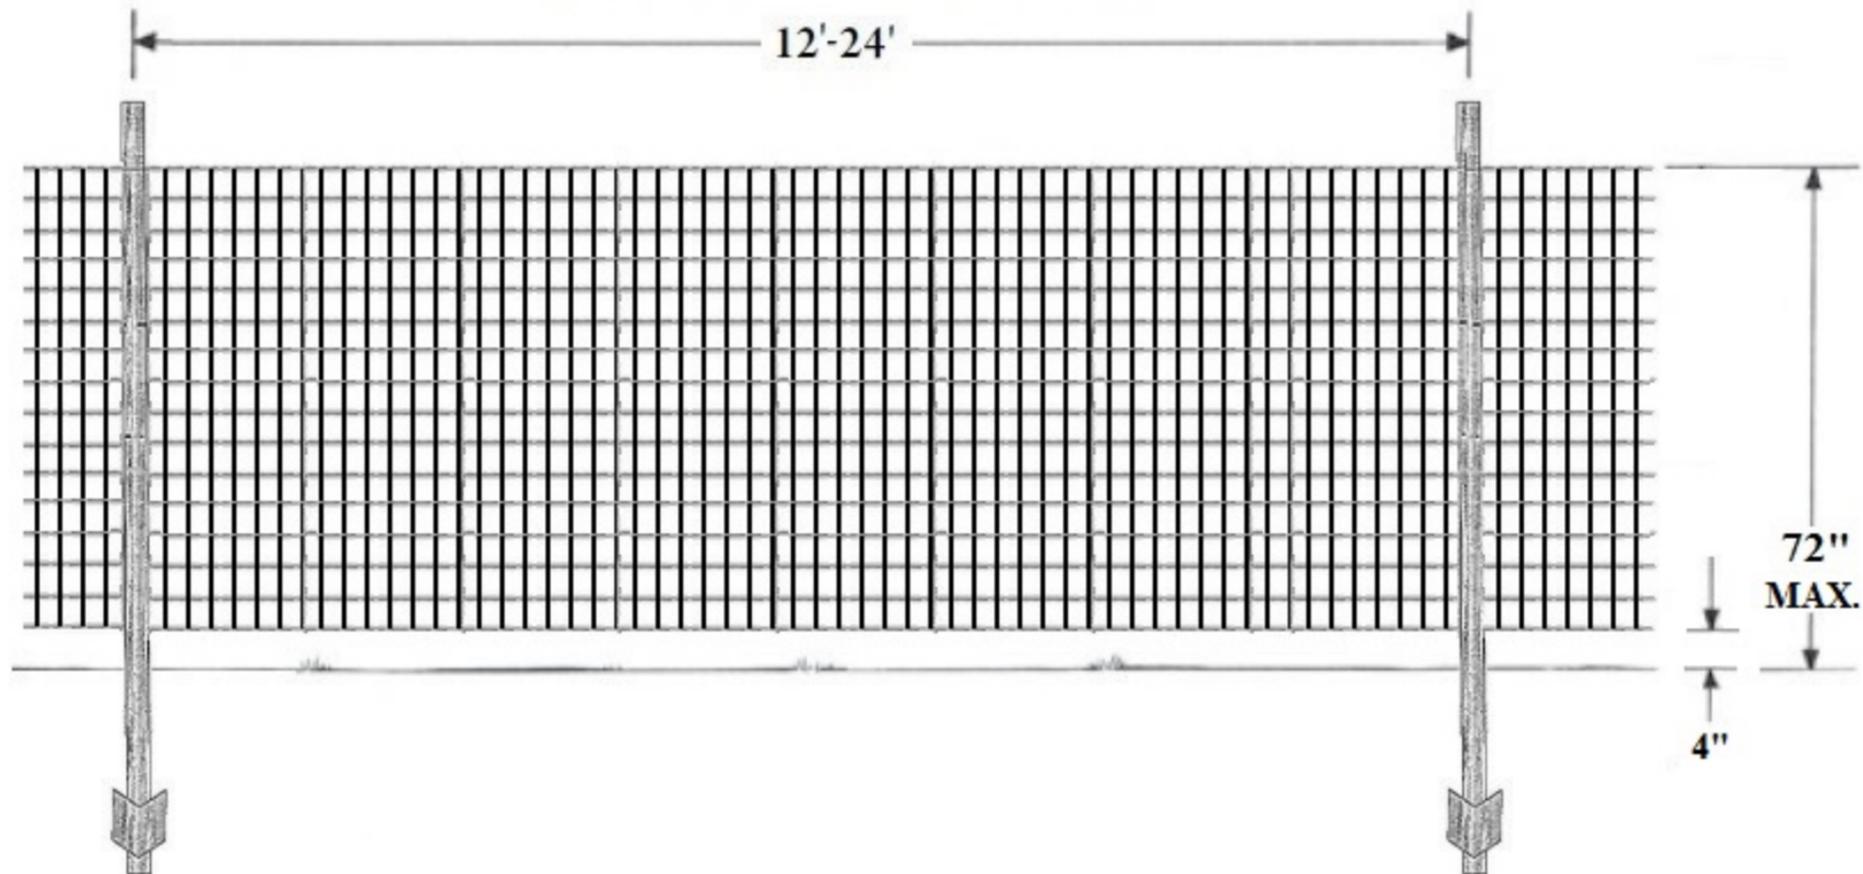

Basic Floodplain Mesh Fence

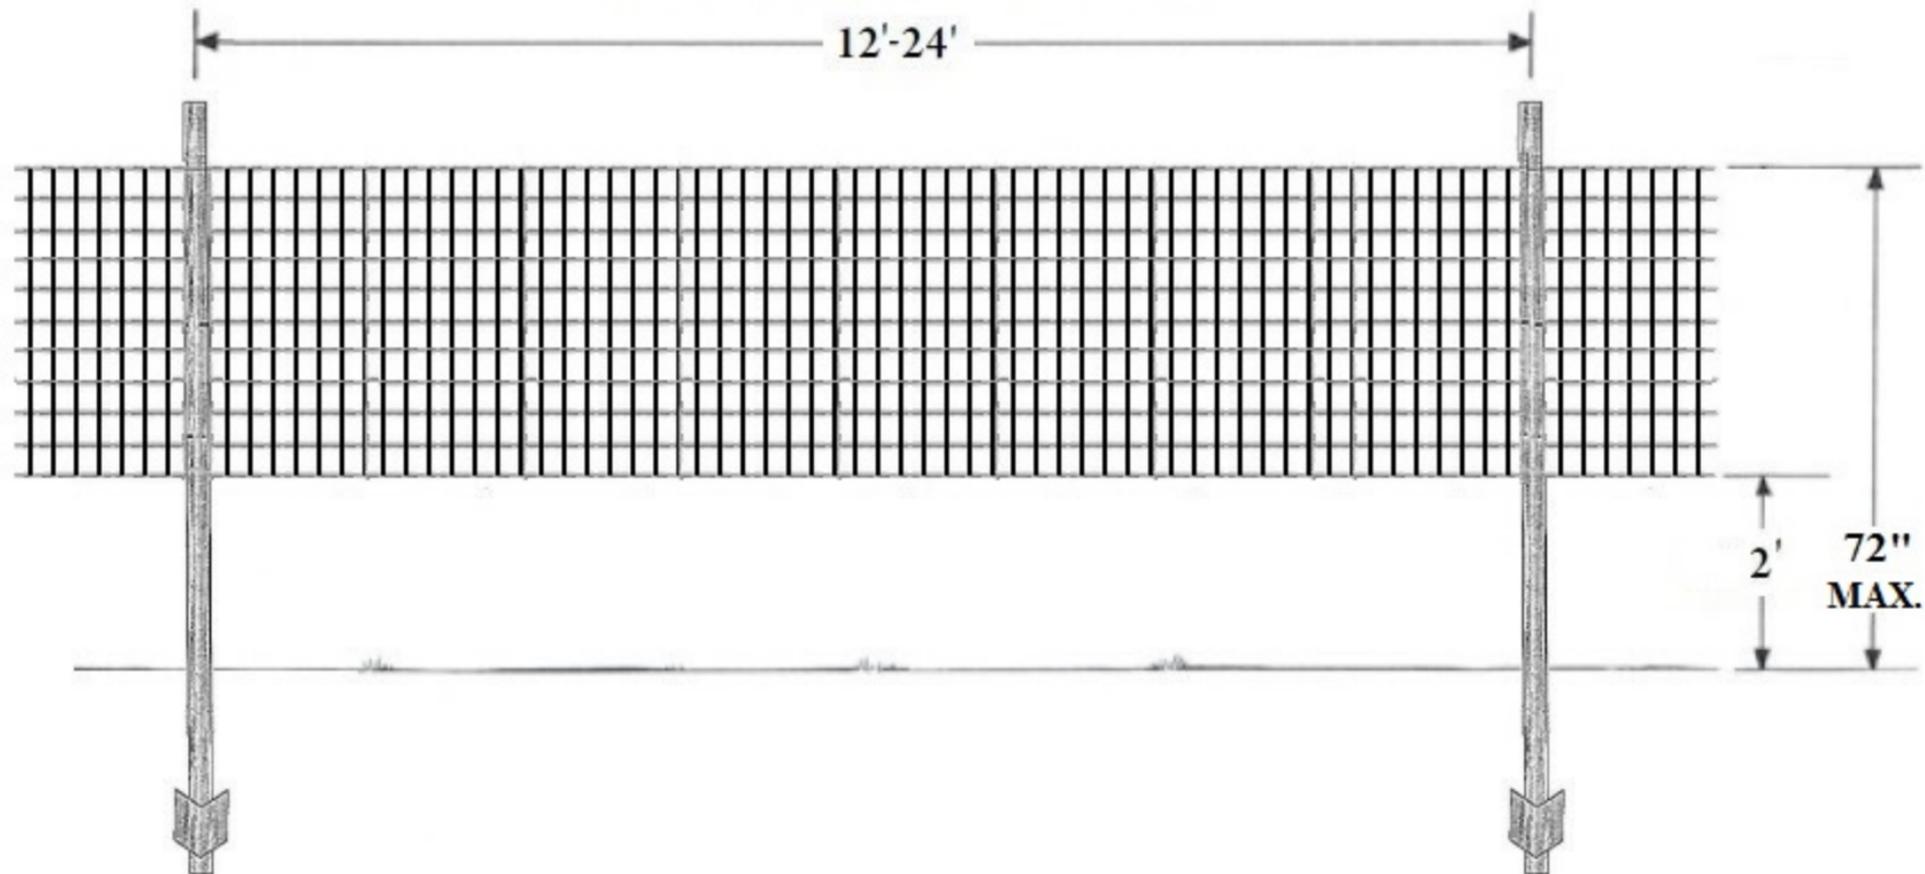

Basic Barbed Wire

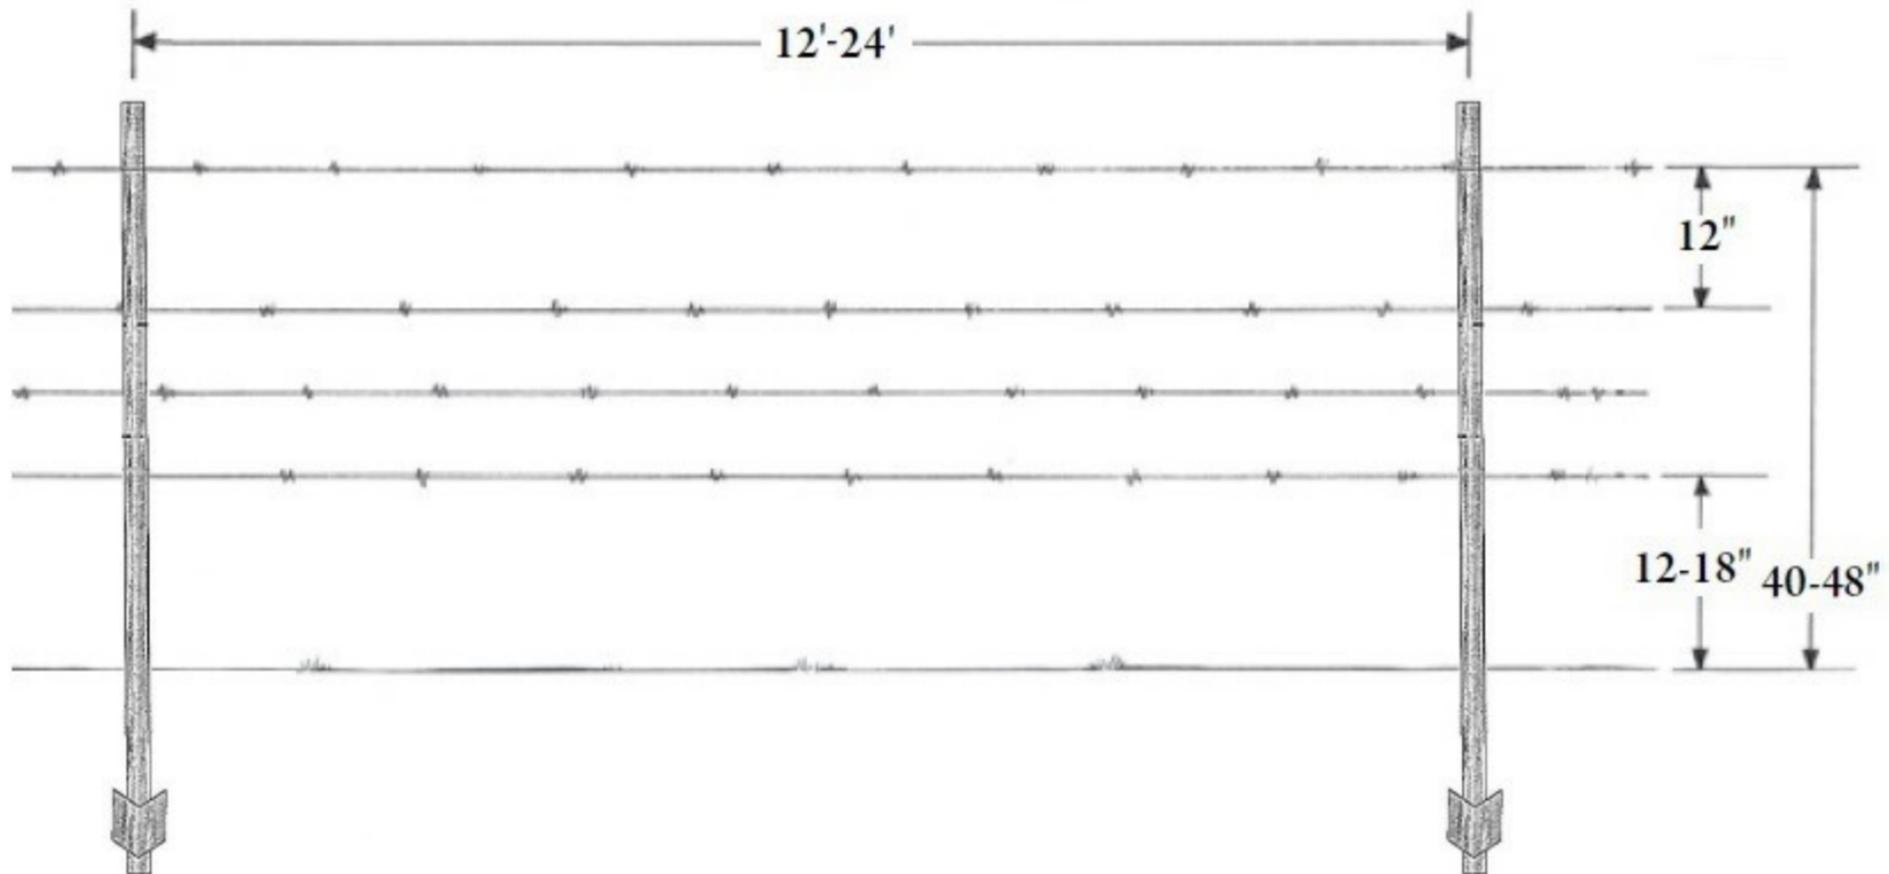

Basic All-Barbed Wire

